



PLAN
SCALE 1:20

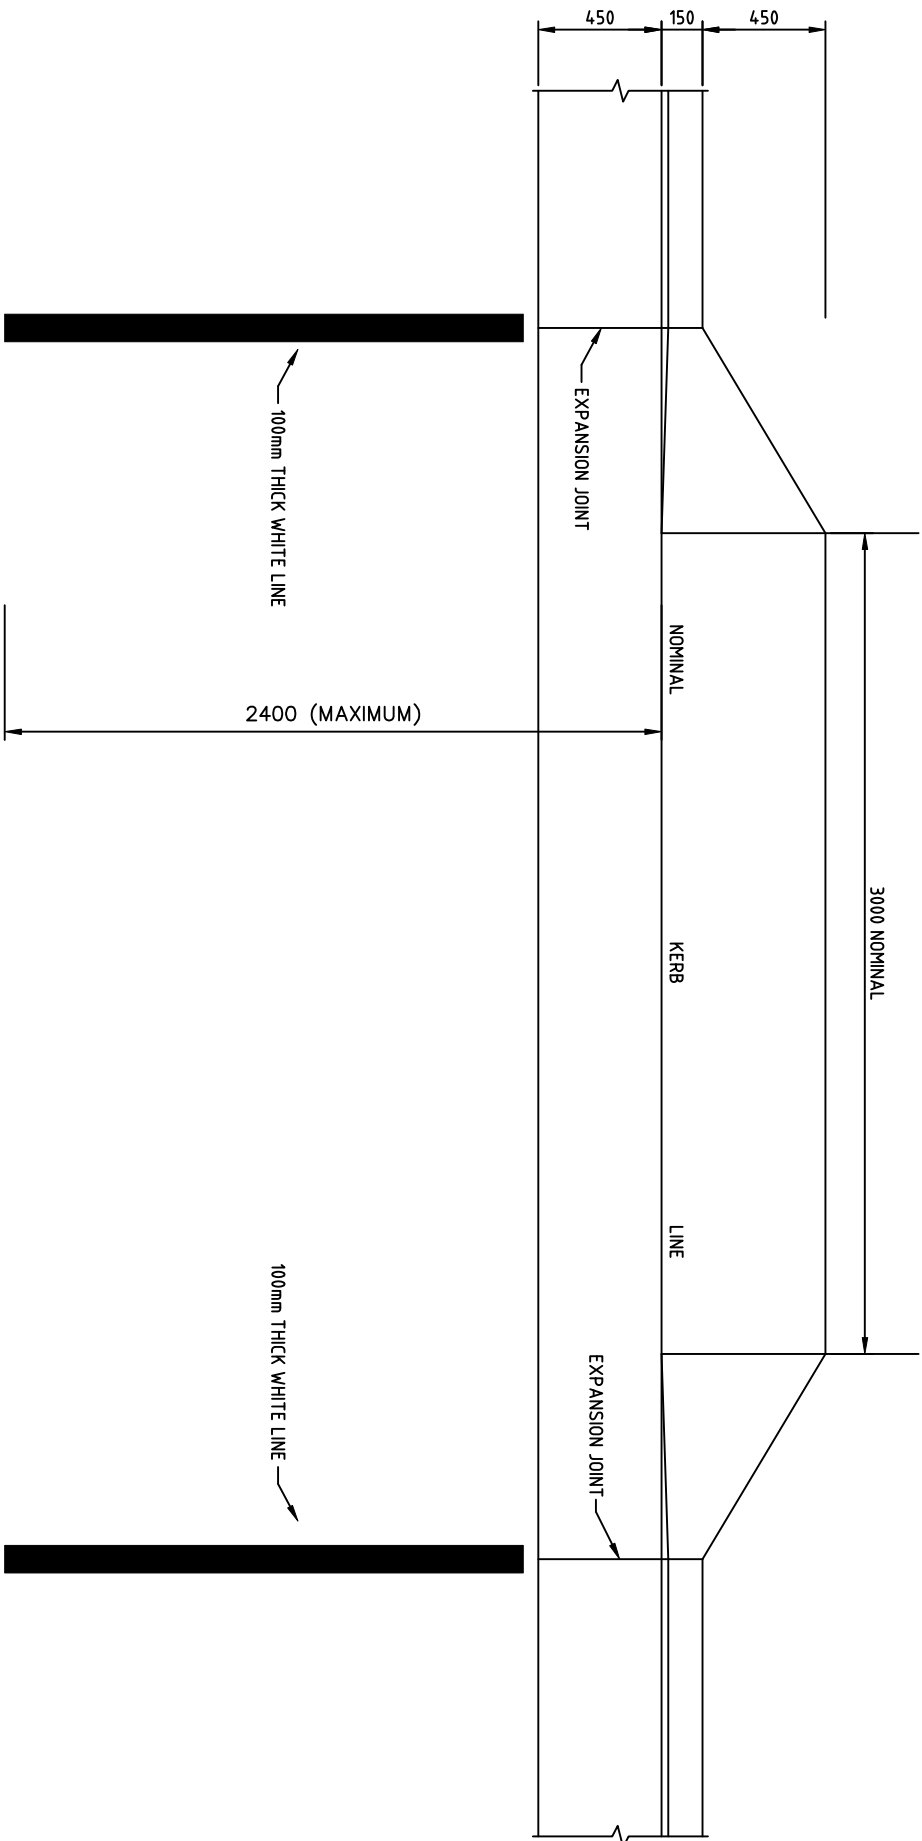

NOTES

1. LINEMARKING SHOULD BE 100mm THICK WHITE WATERBOURNE PAINT
2. MAXIMUM SPACE WIDTH SHOULD BE 2400mm FROM THE INVERT OF THE KERB

DRIVEWAY LINEMARKING

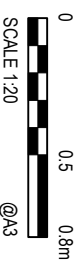

REV.

B

DATE:

SEP 2020

DRAWING No.

SD108